


Allotment Gardens




Scale 1:200
0 5m 10m 20m

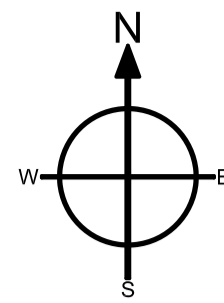

NOTES:
1. Staked dimensions must not be taken from this drawing.
2. This drawing must be read in conjunction with all relevant drawings, documents and information prepared by the Architects, other Consultants and Specialists.
3. Any discrepancy on this drawing must be referred to the Architects and clarification obtained before any action by others and prior to commencement of work.
4. All dimensions must be checked on site before any action by others and prior to commencement of work or the preparation of Specifications drawings.
5. The copyright of this drawing remains with the Architect.
6. If in doubt ask.

REVISIONS


Rev L	Pumping station moved and landscaping amended	RJW	19.09.23
Rev M	Landscaping updated to amended scheme	RJW	22.09.23
Rev N	Plots 20 & 21 amended	RJW	12.02.24
Rev O	Site boundary amended to follow Land Registry and landscaping amended to planners comments	RJW	27.02.24
Rev P	Plot 10 changed to Grafton due to drainage crates	RJW	28.03.24
Rev Q	Plots 6 to 10 moved up to reduce space between units	RJW	02.04.24
Rev R	Units 11 to 14 moved and attenuation pond added	RJW	08.05.24
Rev S	Units 9 to 14 adjusted for spacing	RJW	12.05.24
Rev T	Turning head and pond amended	RJW	25.06.24

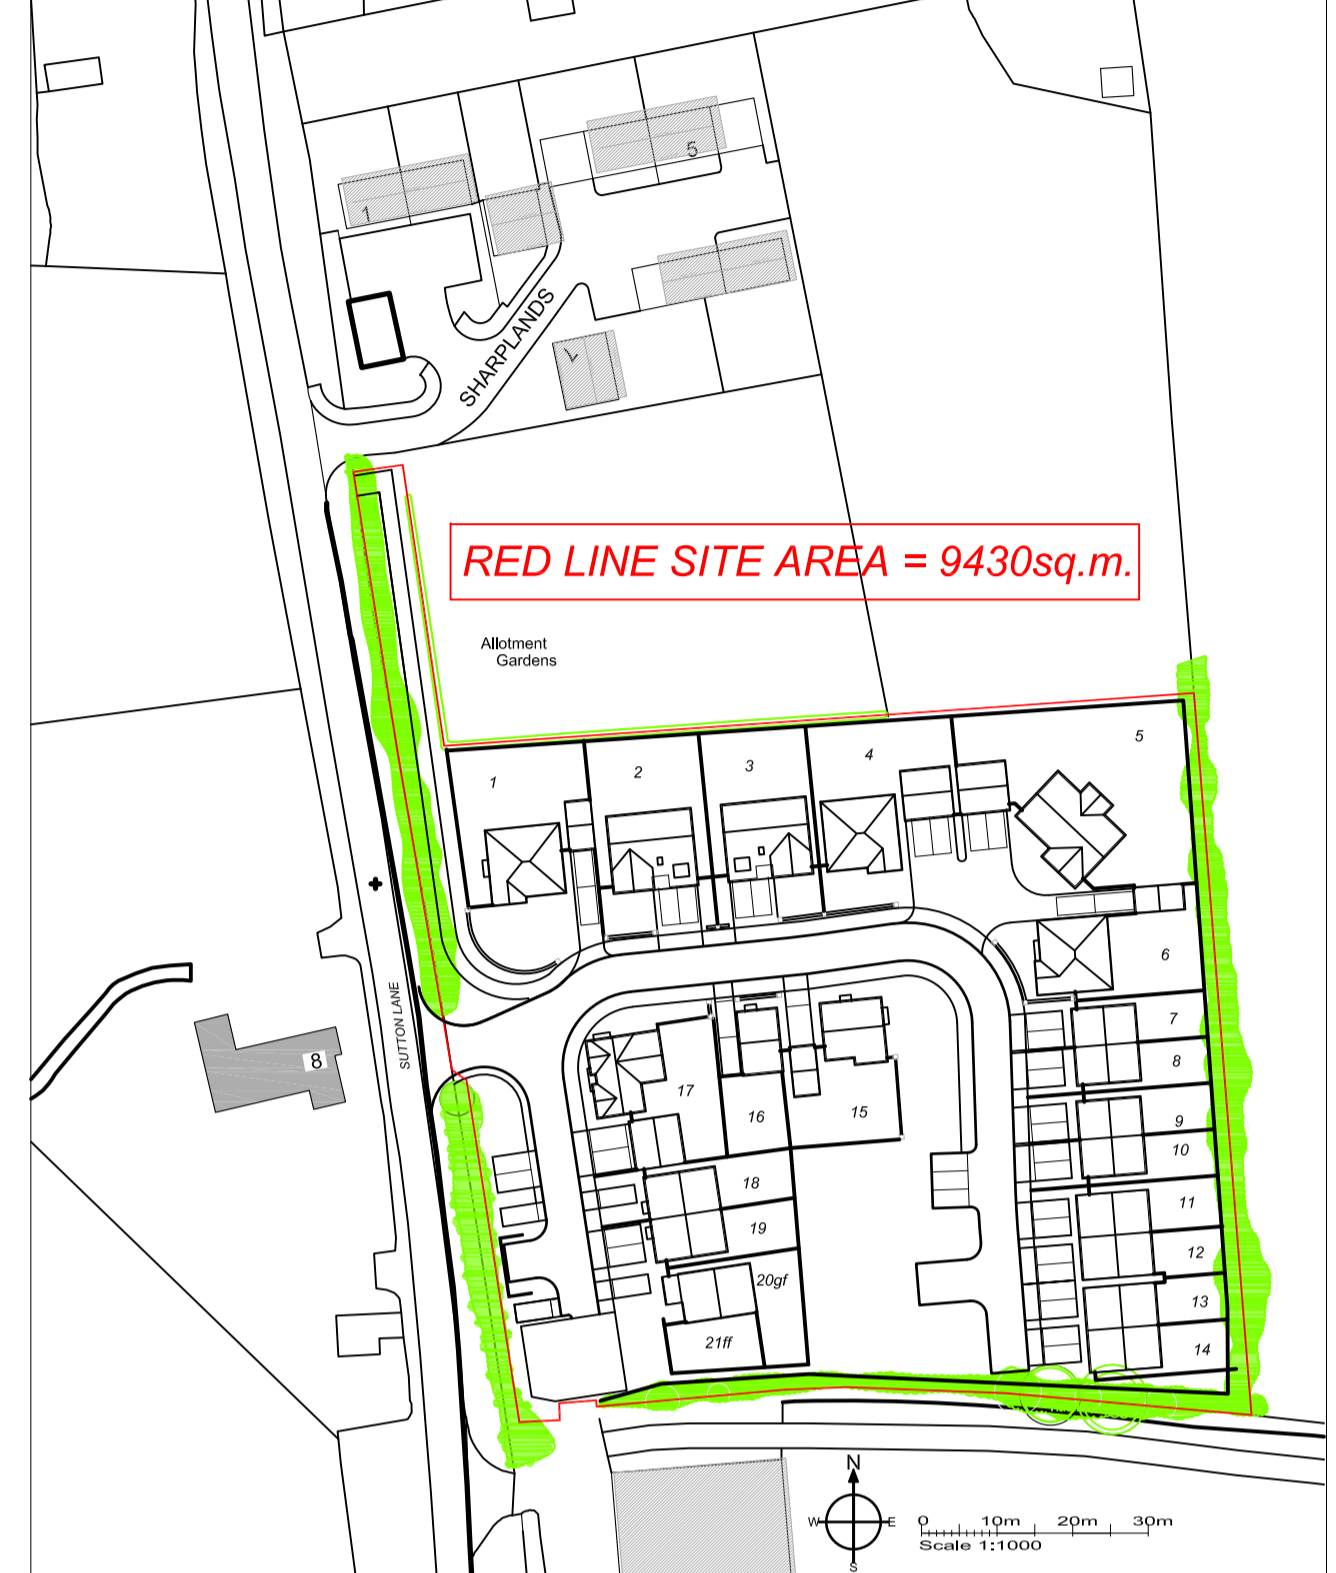

SITE KEY PLAN

DWELLING SCHEDULE

BARBURY (4B / 8P) - Plots 1, 4 & 6	3No
FOXLEY (4B / 8P) - Plots 2 & 3	2No
DURRINGTON (4B / 8P) - Plots 5	1No
GRAFTON (2B / 4P) - Plots 7, 8, 9, 10 & 16	5No
HA STANDARD (3B / 5P) Shared Ownership - Plots 12, 13 & 14	3No
Rented - Plots 11, 18 & 19	3No
HA STANDARD (1B / 2P) Rented - Plots 20 & 21	2No
MILBOURNE (3B / 6P) - Plot 15	1No
YATESBURY (4B / 7P) - Plot 17	1No
SITE TOTAL =	21No
Detached Double Garages - Plots 4, 5 & 17	
Detached Single Garages - Plots 1, 6 & 15	
Integral Garages - Plots 2, 3	

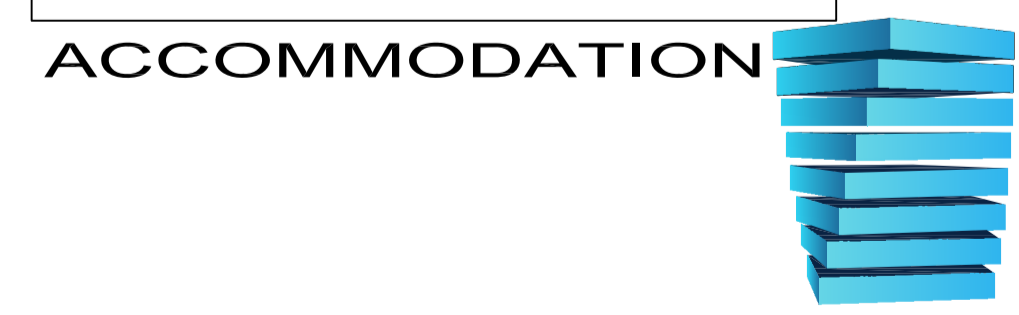

ERIC COLE ARCHITECTURE

Eric Cole Ltd. Eagle Suite, The Wheelhouse, Bond's Mill, Stonehouse, Gloucestershire, GL10 3RF
T: +44 (0)1285 641234 E: mail@ericcole.co.uk W: www.ericcole.co.uk

PROJECT:	SUTTON BENDER
DWG TITLE:	SITE PLAN
SCALE:	1:200 @ A1
DRAWN:	A
CHECKED:	RJW
DWG NO:	16.096.001
REV:	T
DATE:	SEPT 22